
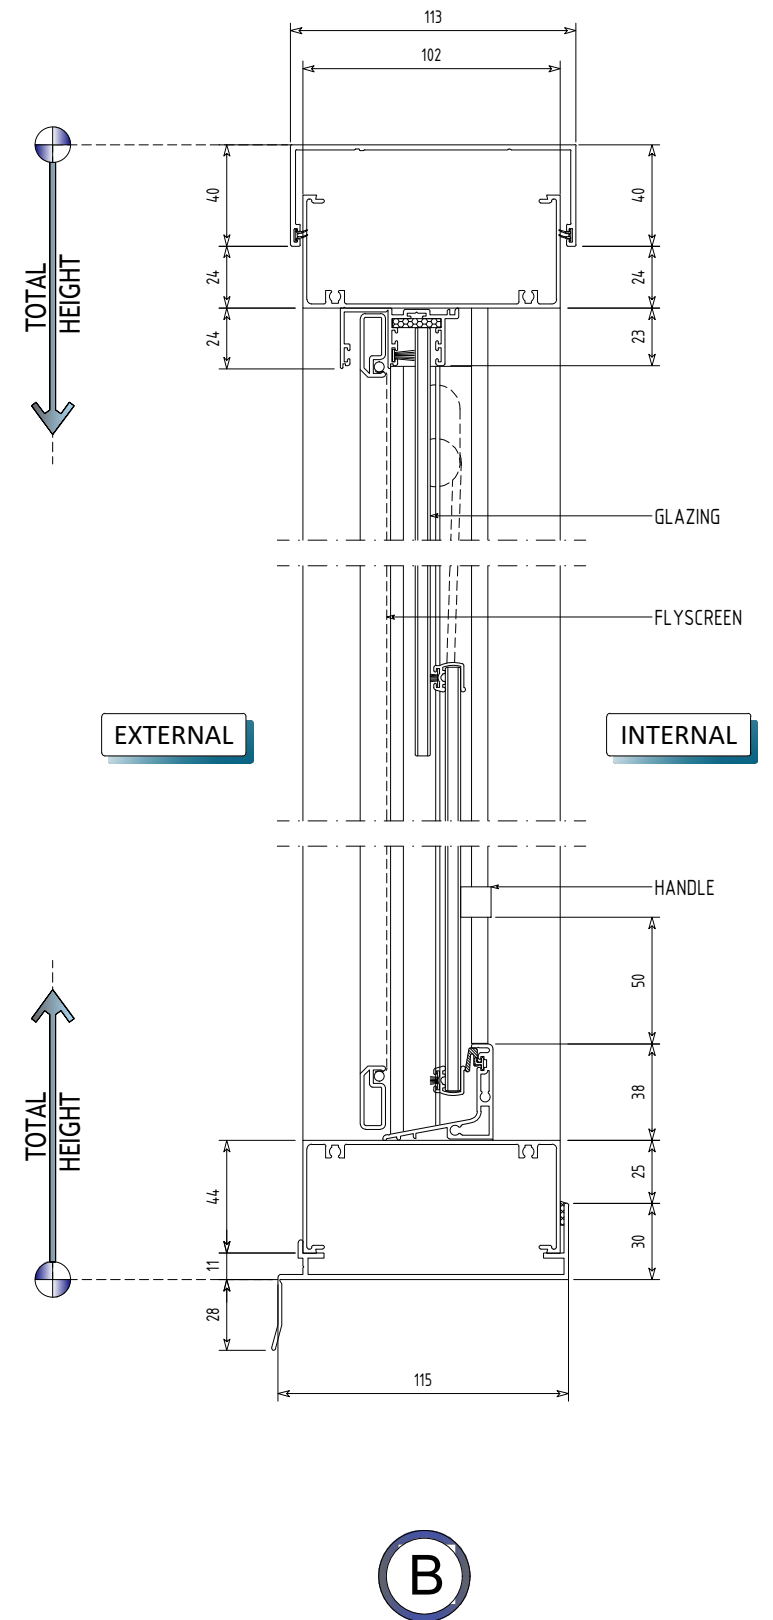


**SUB-JAMB
OPTION**

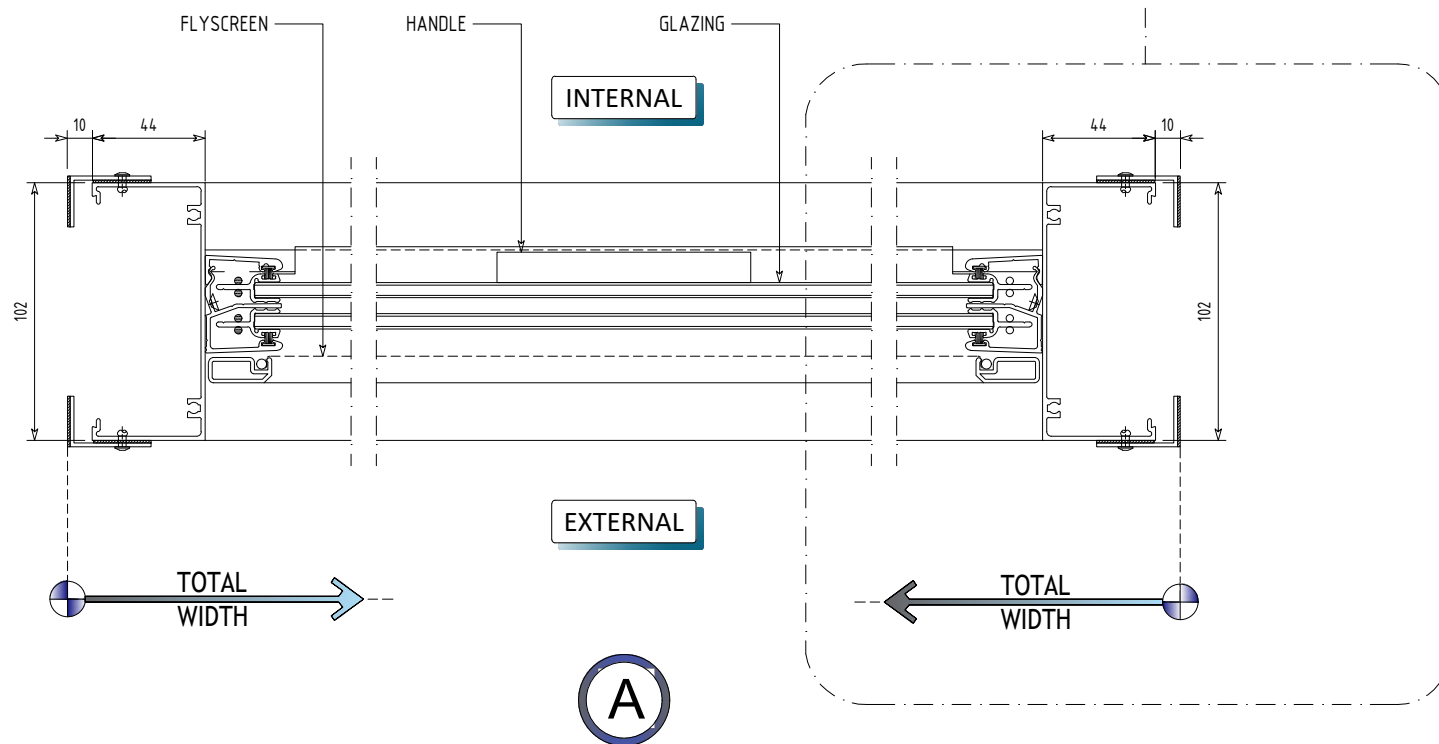


Copyright © 2018 DGA Windows Australasia

ANEETA SASHLESS DOUBLE HUNG WINDOW

- 100mm Outer Frame including Sub-Head, Sub-Sill and L-angles to Jamb (Sub-Jamb Option) for Post-Fit installation.
- Single glazed.
- Flyscreens available.
- Various configurations available.

STANDARD DETAILS

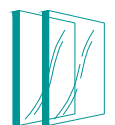

**DGA Windows
AUSTRALASIA**

3 Chalkley Place Phone: (08) 9272 3535
Bayswater WA 6053 Fax: (08) 9370 3453