


**Sub-Jamb
OPTION**

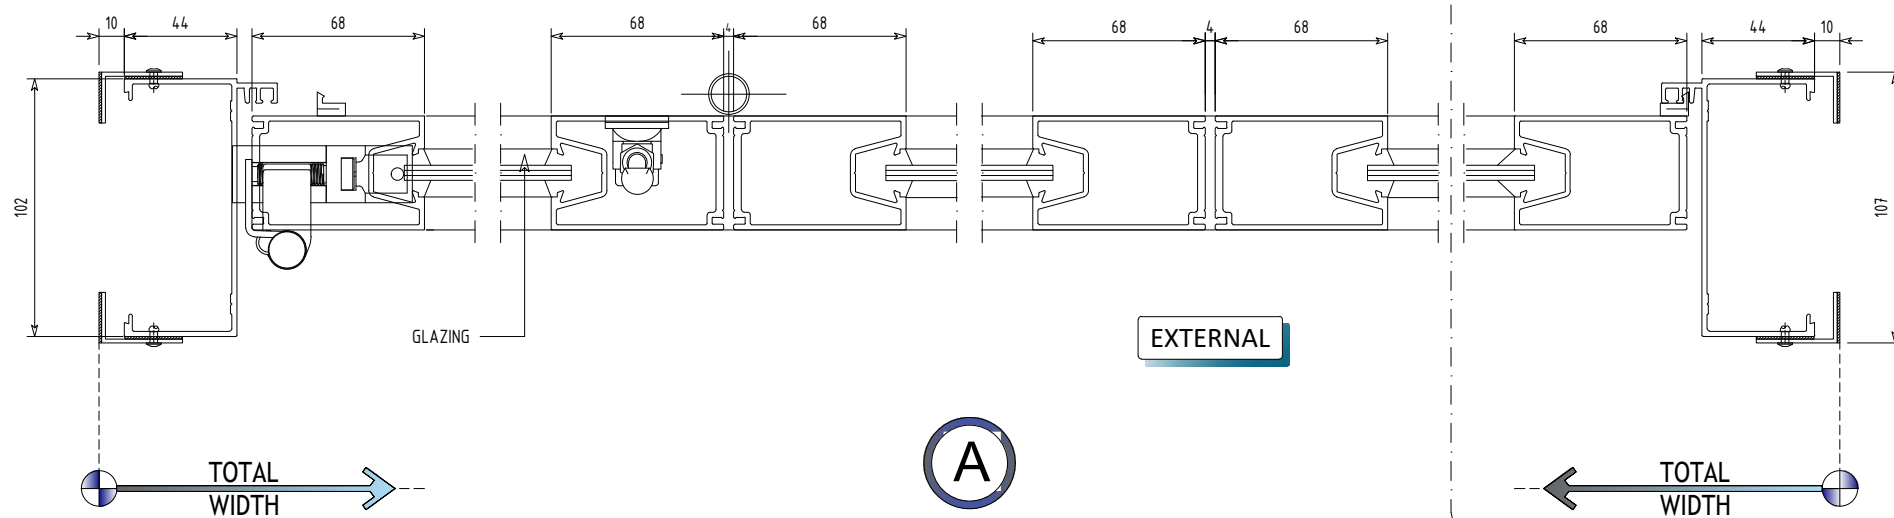


A
STANDARD DETAIL

Copyright © 2018 DGA Windows Australasia

COMMERCIAL BI-FOLD DOOR

- Standard frame including Sub-Head, Sub-Sill and L-angles to Jamb (Sub-Jamb Option) for Post-Fit installation.
- Single glazed and Double glazed options.
- Various configurations available.

STANDARD DETAILS

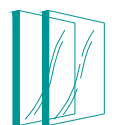

DGA Windows
AUSTRALASIA

3 Chalkley Place Phone: (08) 9272 3535
Bayswater WA 6053 Fax: (08) 9370 3453