

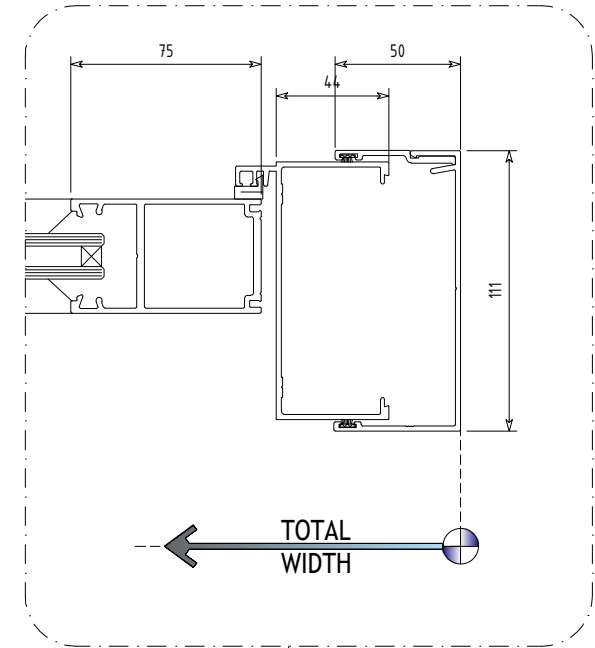
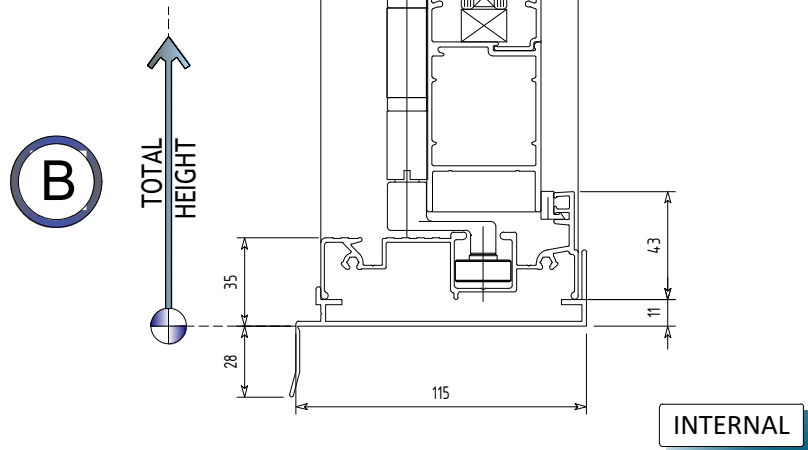


**STANDARD DETAIL  
(DOUBLE GLAZED)**

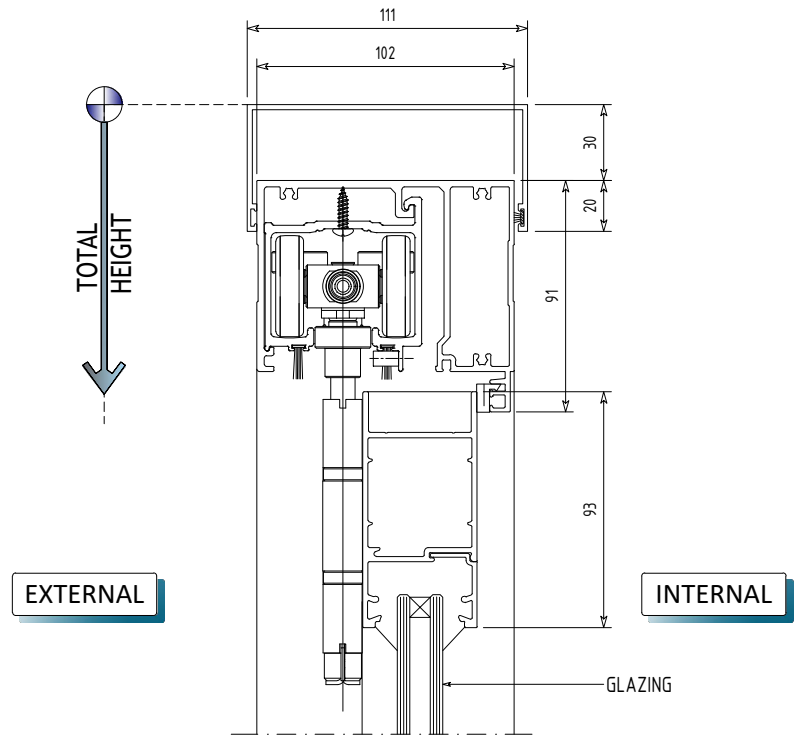

**Sub-Jamb  
OPTION**

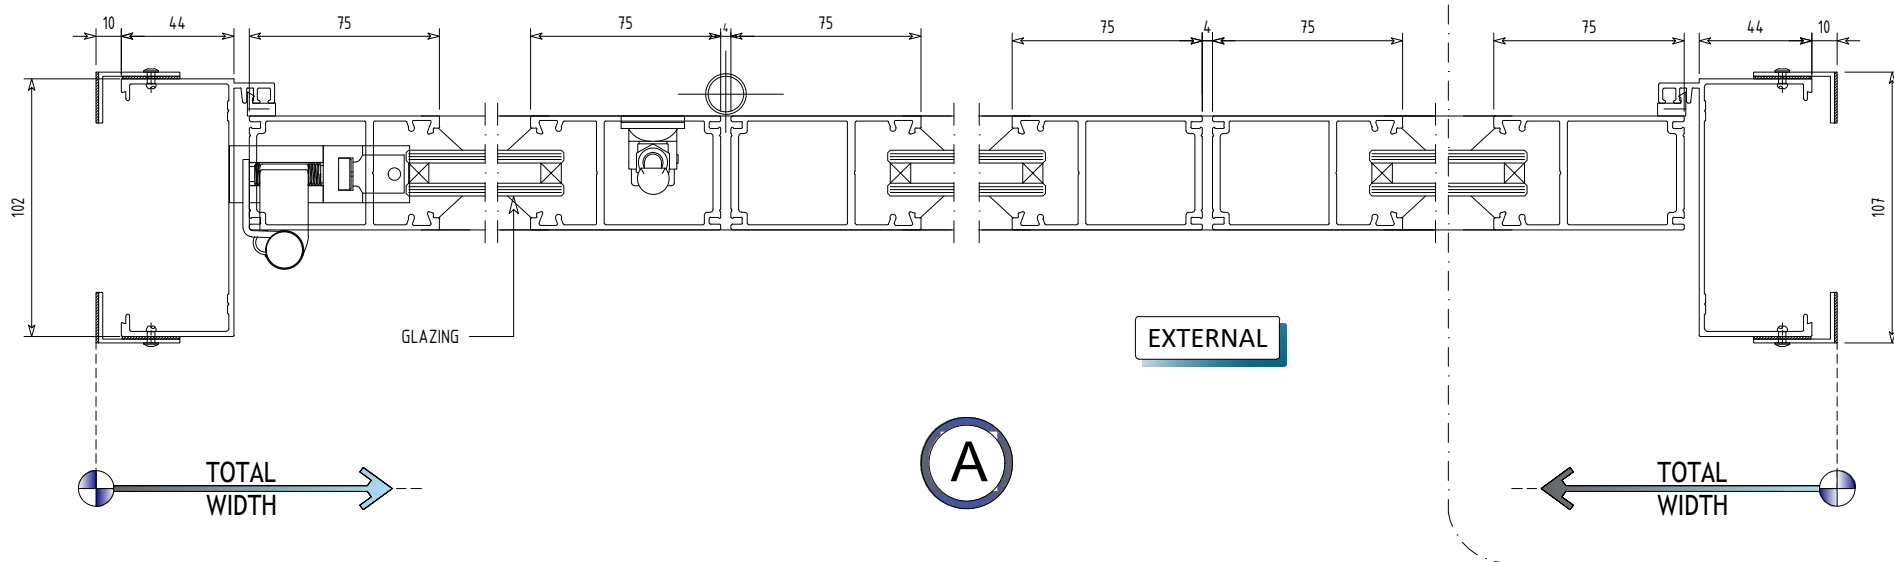

Copyright © 2018 DGA Windows Australasia

**COMMERCIAL BI-FOLD DOOR**

- Standard frame including Sub-Head, Sub-Sill and L-angles to Jamb (Sub-Jamb Option) for Post-Fit installation.
- Double glazed.
- Various configurations available.

**STANDARD DETAILS**