


**Recessed Channel Track
OPTION**

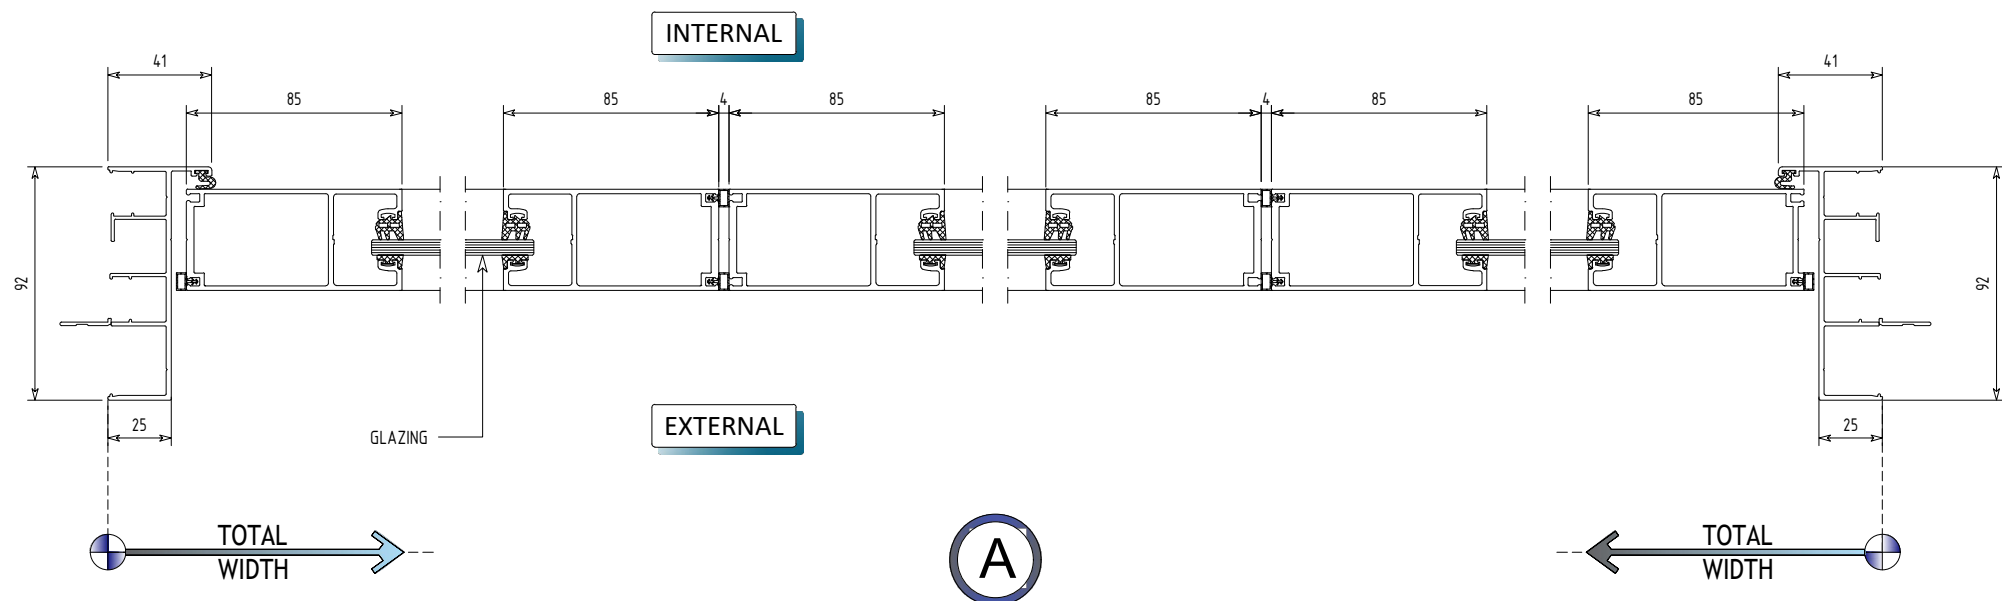

Copyright © 2018 DGA Windows Australasia

RESIDENTIAL BI-FOLD DOOR

- Standard frame including Brick Fin for Brick-in installation
- Single glazed and Double glazed options.
- Recessed Channel Track options.
- Various configurations available.

STANDARD DETAILS